



# LOT 7 WHISPERING ROCK ESTATES

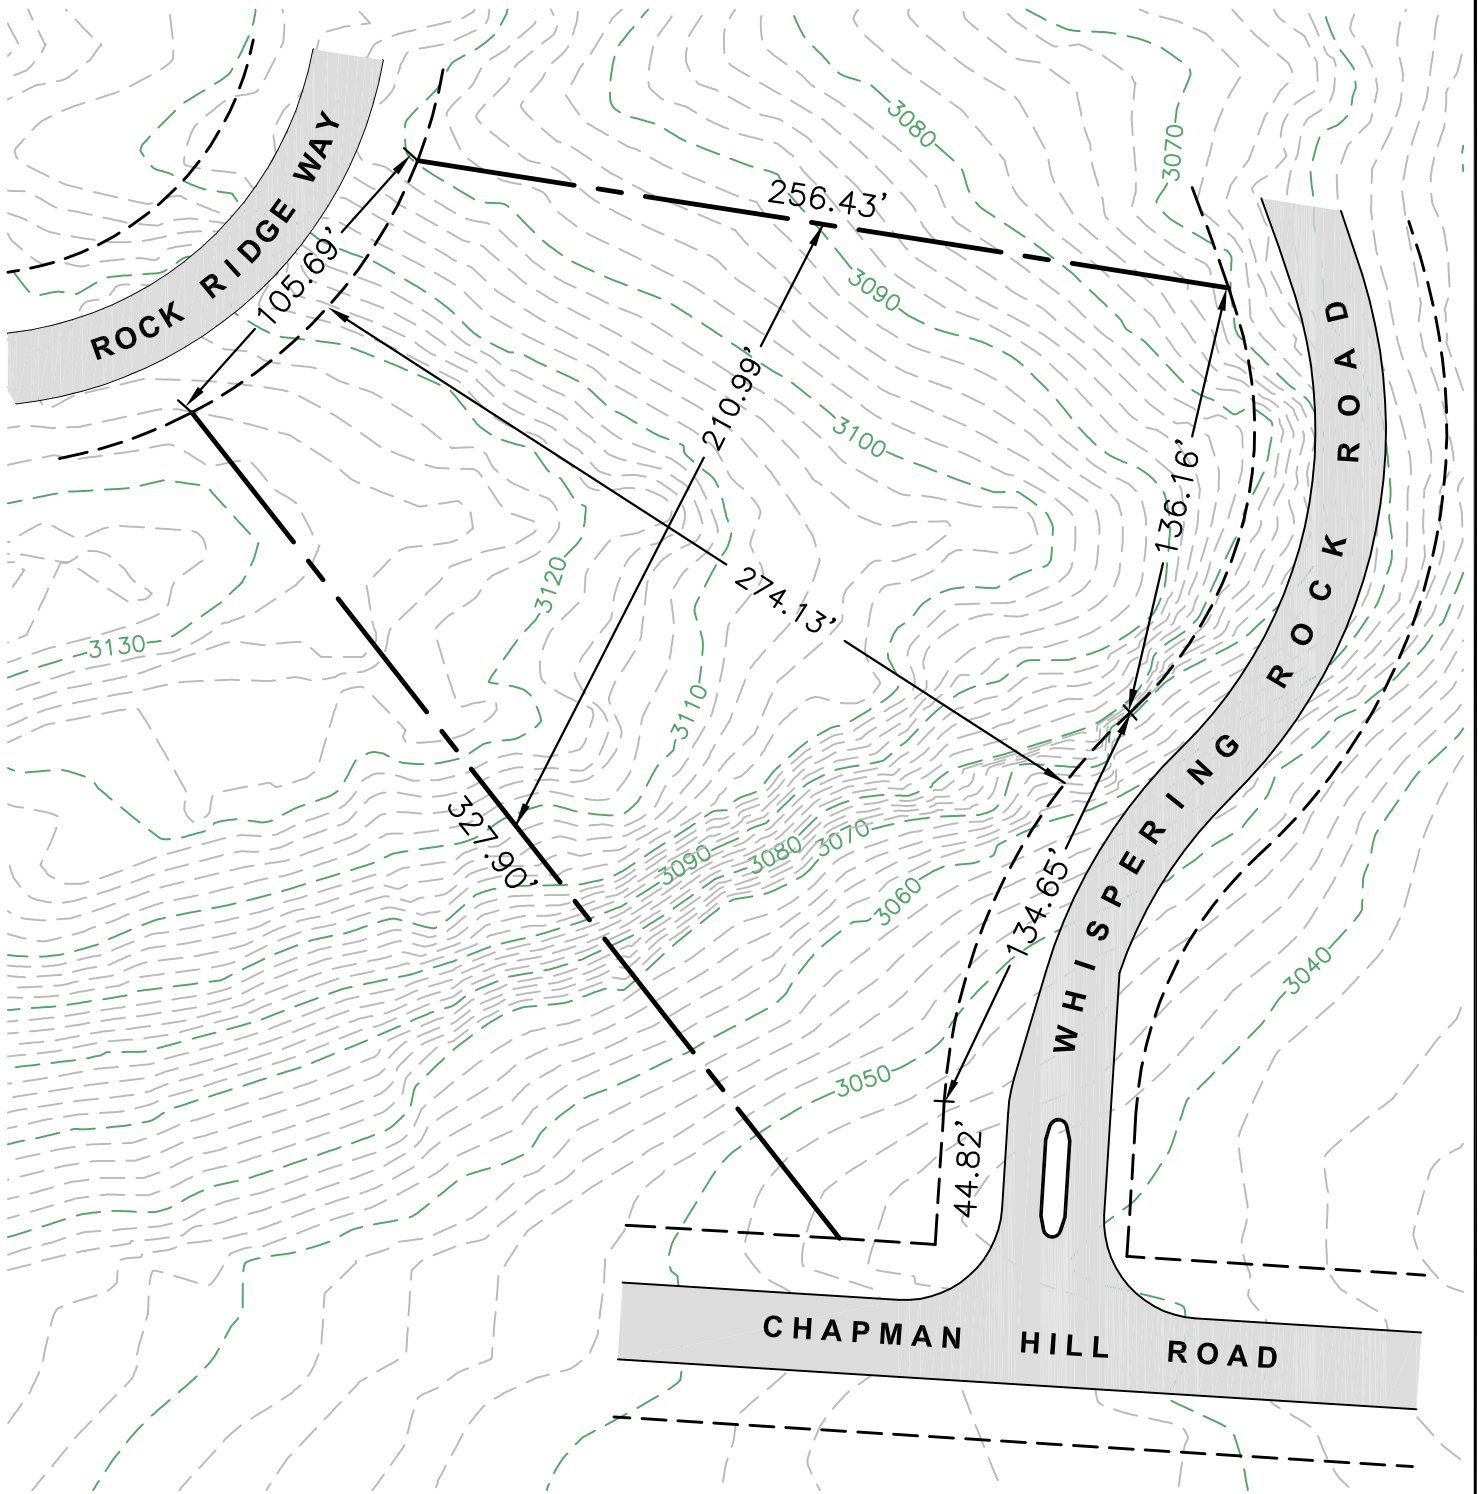

NOTE:  
 CONTOURS ON THIS DRAWING WERE GENERATED FROM  
 AN AERIAL MAP. A MORE DETAILED GROUND SURVEY  
 MAY BE REQUIRED FOR ADEQUATE BUILDING DESIGN.

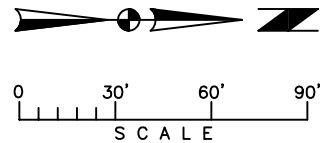

**WHISPERING ROCK ESTATES**  
 BIGFORK, MONTANA

**LOT 7 - 43 ROCK RIDGE WAY**  
**NET AREA= 1.43 ACRES**



**THOMAS, DEAN & HOSKINS, INC.**  
 ENGINEERING CONSULTANTS  
 GREAT FALLS-BOZEMAN-KALISPELL-HELENA  
 SPOKANE  
 LEWISTON  
 MONTANA  
 WASHINGTON  
 IDAHO

DRAWN BY:	RJS	DATE:	JULY, 2005
DESIGNED BY:		JOB NO.	K05-020
QUALITY CHECK:		CAD NO.	K05020-LOT7.DWG

**SHEET 1**